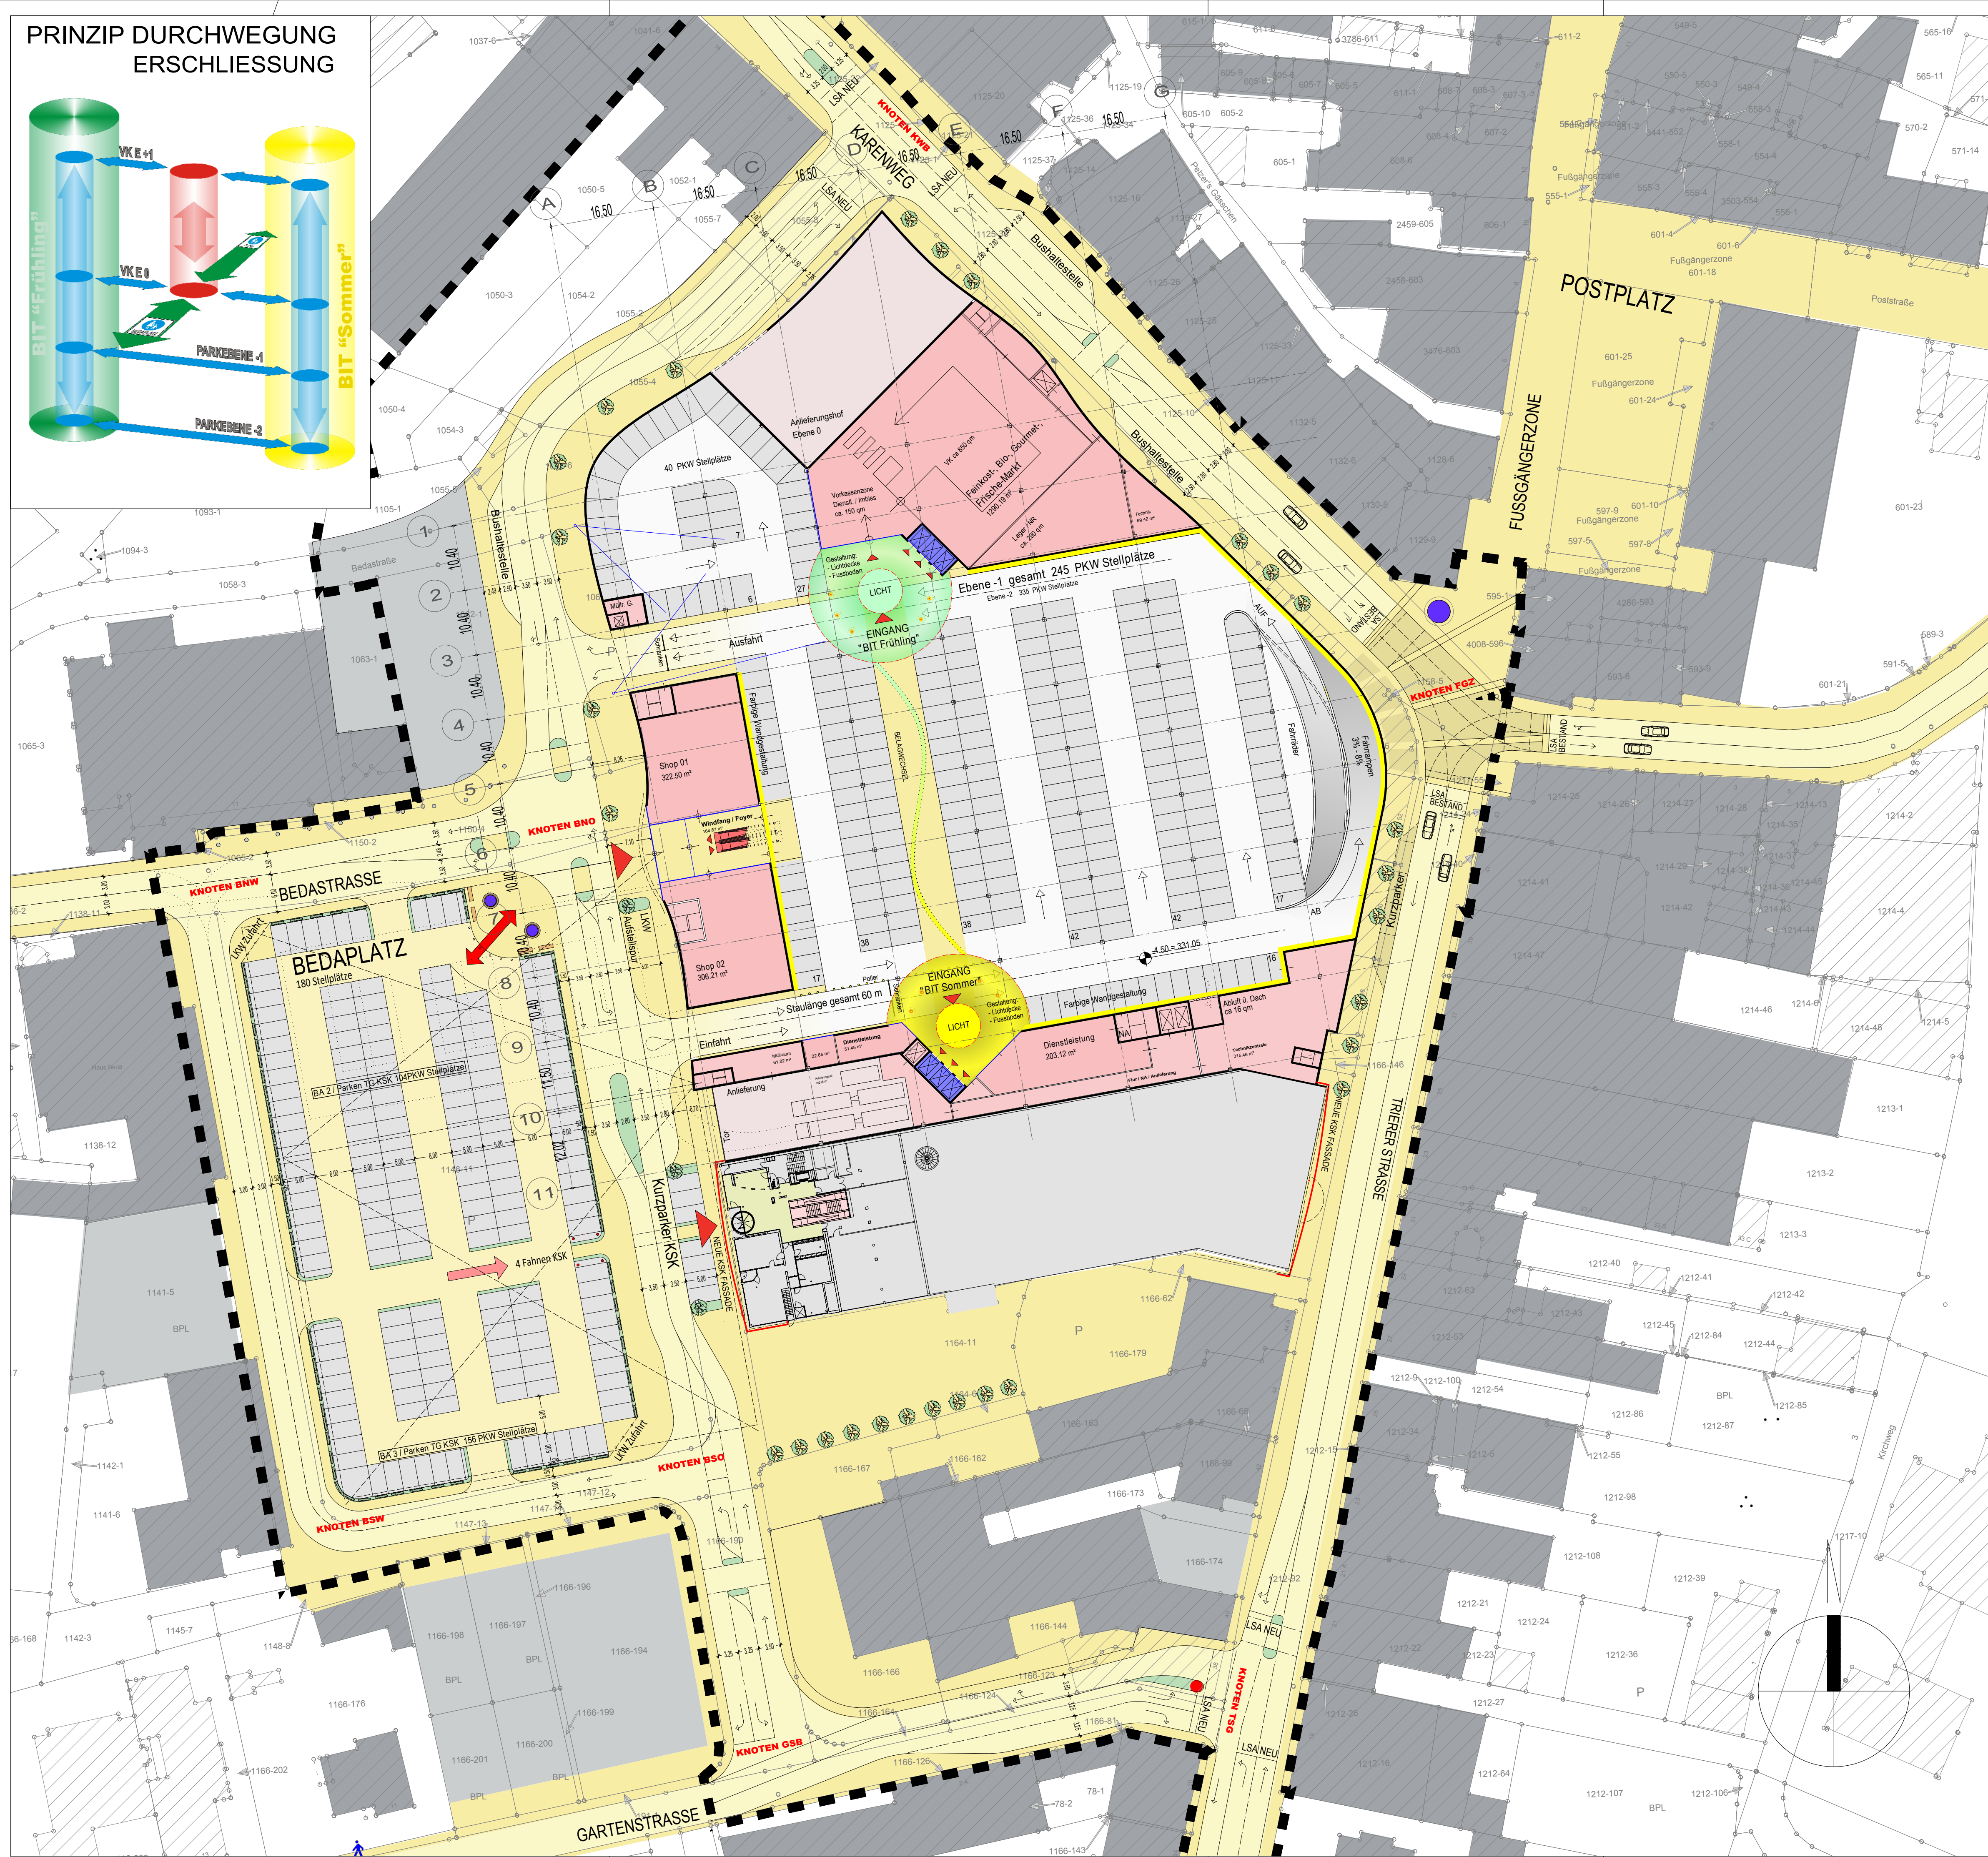
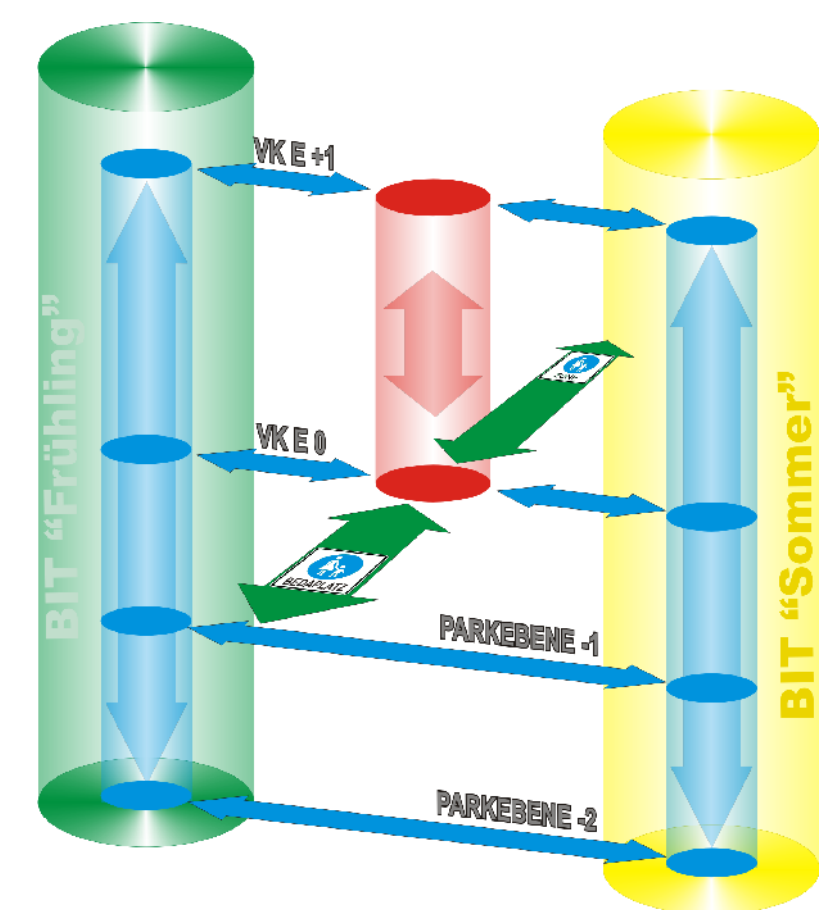


The diagram illustrates the BIT architecture with three vertical cylinders. The left cylinder is green and labeled "BIT 'Frühling'", the right is yellow and labeled "BIT 'Sommer'", and the central one is red. Blue arrows indicate connections: "VKE+1" and "VKE 0" between the green and red cylinders, and "PARKBENE -1" and "PARKBENE -2" between the red and yellow cylinders. Green double-headed arrows show bidirectional communication between the central red cylinder and both the green and yellow cylinders.

[illegible]

INVESTOR / BAUHERR.	PLANUNG / ARCHITEKT.	MARKTFORSCHUNG	VERMIETUNG
 Faco Immobilien GmbH	 Development BR GmbH	 International Strategy Consultants	 Hillemeyer Immobilien GmbH
Bedaplatz 3 54634 Bitburg	Ehrenhalde 5 70192 Stuttgart Architekt Bernhard Reiser	Headquarter Holstenplatz 20. D-22765 Hamburg.	Herringhauser Straße 27 59556 Lippstadt
BEBAUUNGSPLAN	VERKEHR	HAUSTECHNIK	STATIK
 Immissionsschutz Städtebau Umweltplanung Am Tower 14 D-54634 Bitburg	 VERTEC Ingenieurssozial für Verkehrsplanung und -technik Hohenzollernstr. 119 56168 Koblenz		

PLANINHALT ANLAGE 1b/1

GRUNDRISS EBENE -1

Variante ohne Ärztehau

LEISTUNGSPHASE.		
ENTWURFSPLANUNG		
PROJEKTNUMMER. 46049	MASSSTAB. 1:500	PLANNUMMER. / INDEX 12 / 10
ERSTELLT / DATUM. 22.12.2010	GEPRUEFT / DATUM.	INDEX-DATUM 25.07.2011

LWD: 594/1011 (0.59+3)